


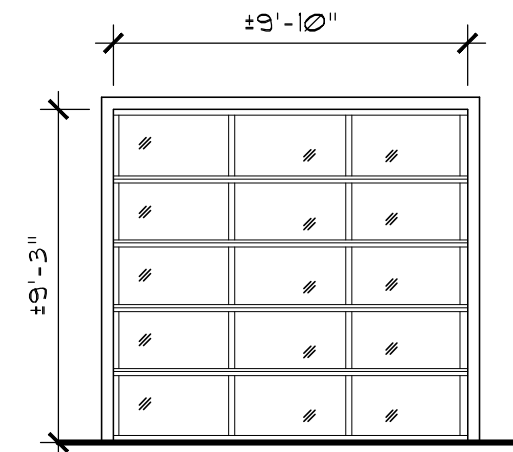

NEW OVERHEAD DOOR (MATCH EXISTING)
 9'-10" W X 9'-3" H OHD 521 COMMERCIAL
 1 3/4" FULL VIEW ALUMINUM DOORS 1"
 INSULATED TEMPERED GLASS ALL FIVE
 SECTIONS TO BE CLEAR ANODIZED




SHERWIN-WILLIAMS:
 COLOR GREENBLACK-6994




DOOR ELEV.
 SCALE: 3/16" = 1'-0"


EXTERIOR PERSPECTIVE
 SCALE: NONE

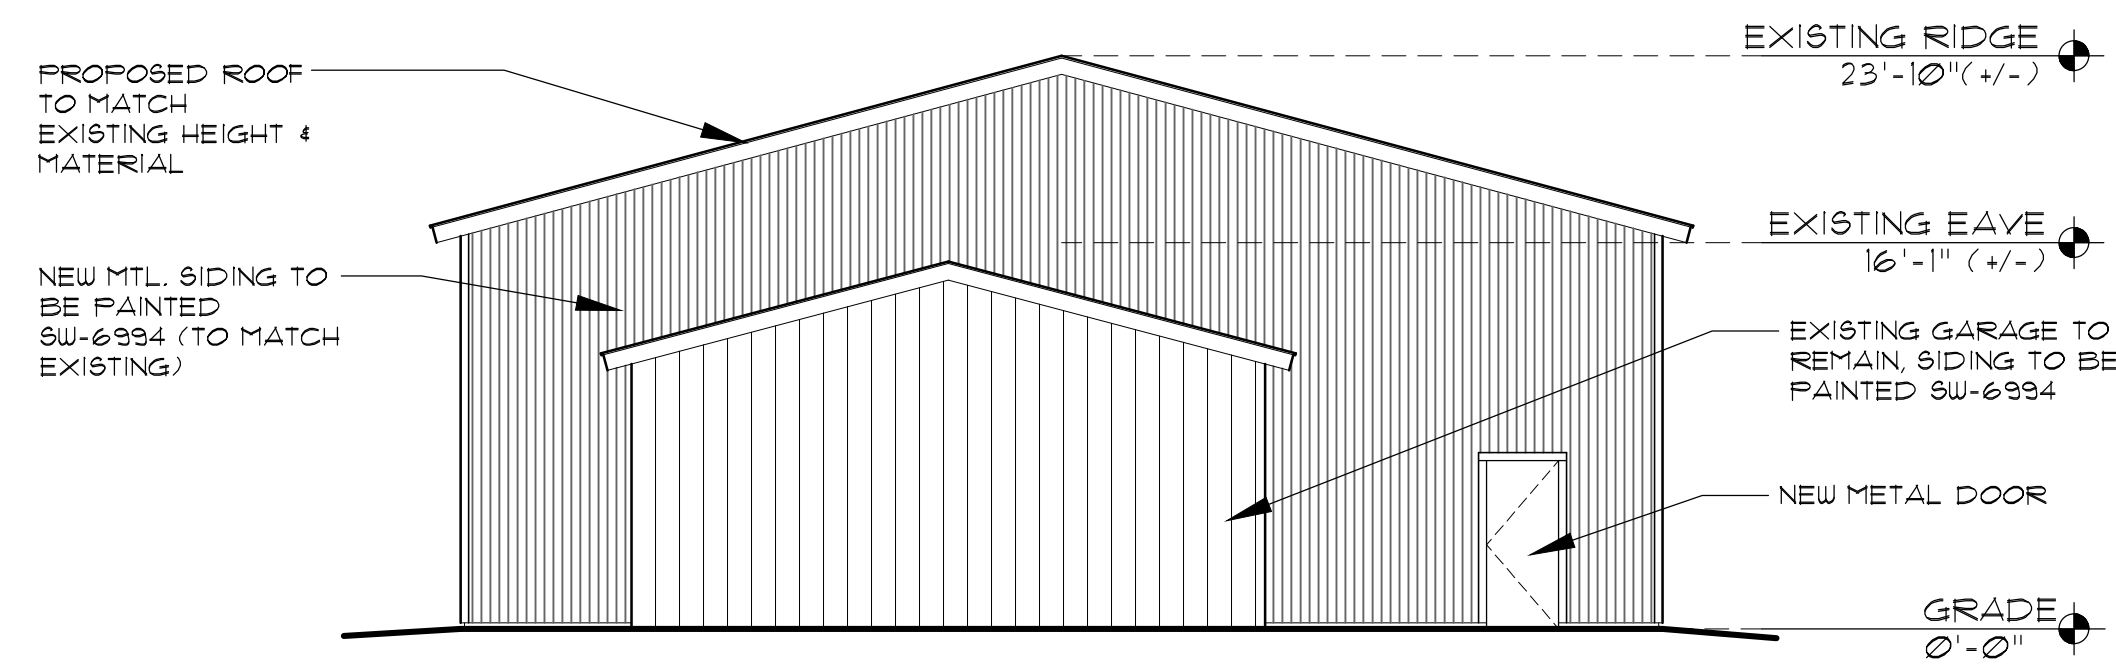

EAST ELEV.
 SCALE: 1/8" = 1'-0"

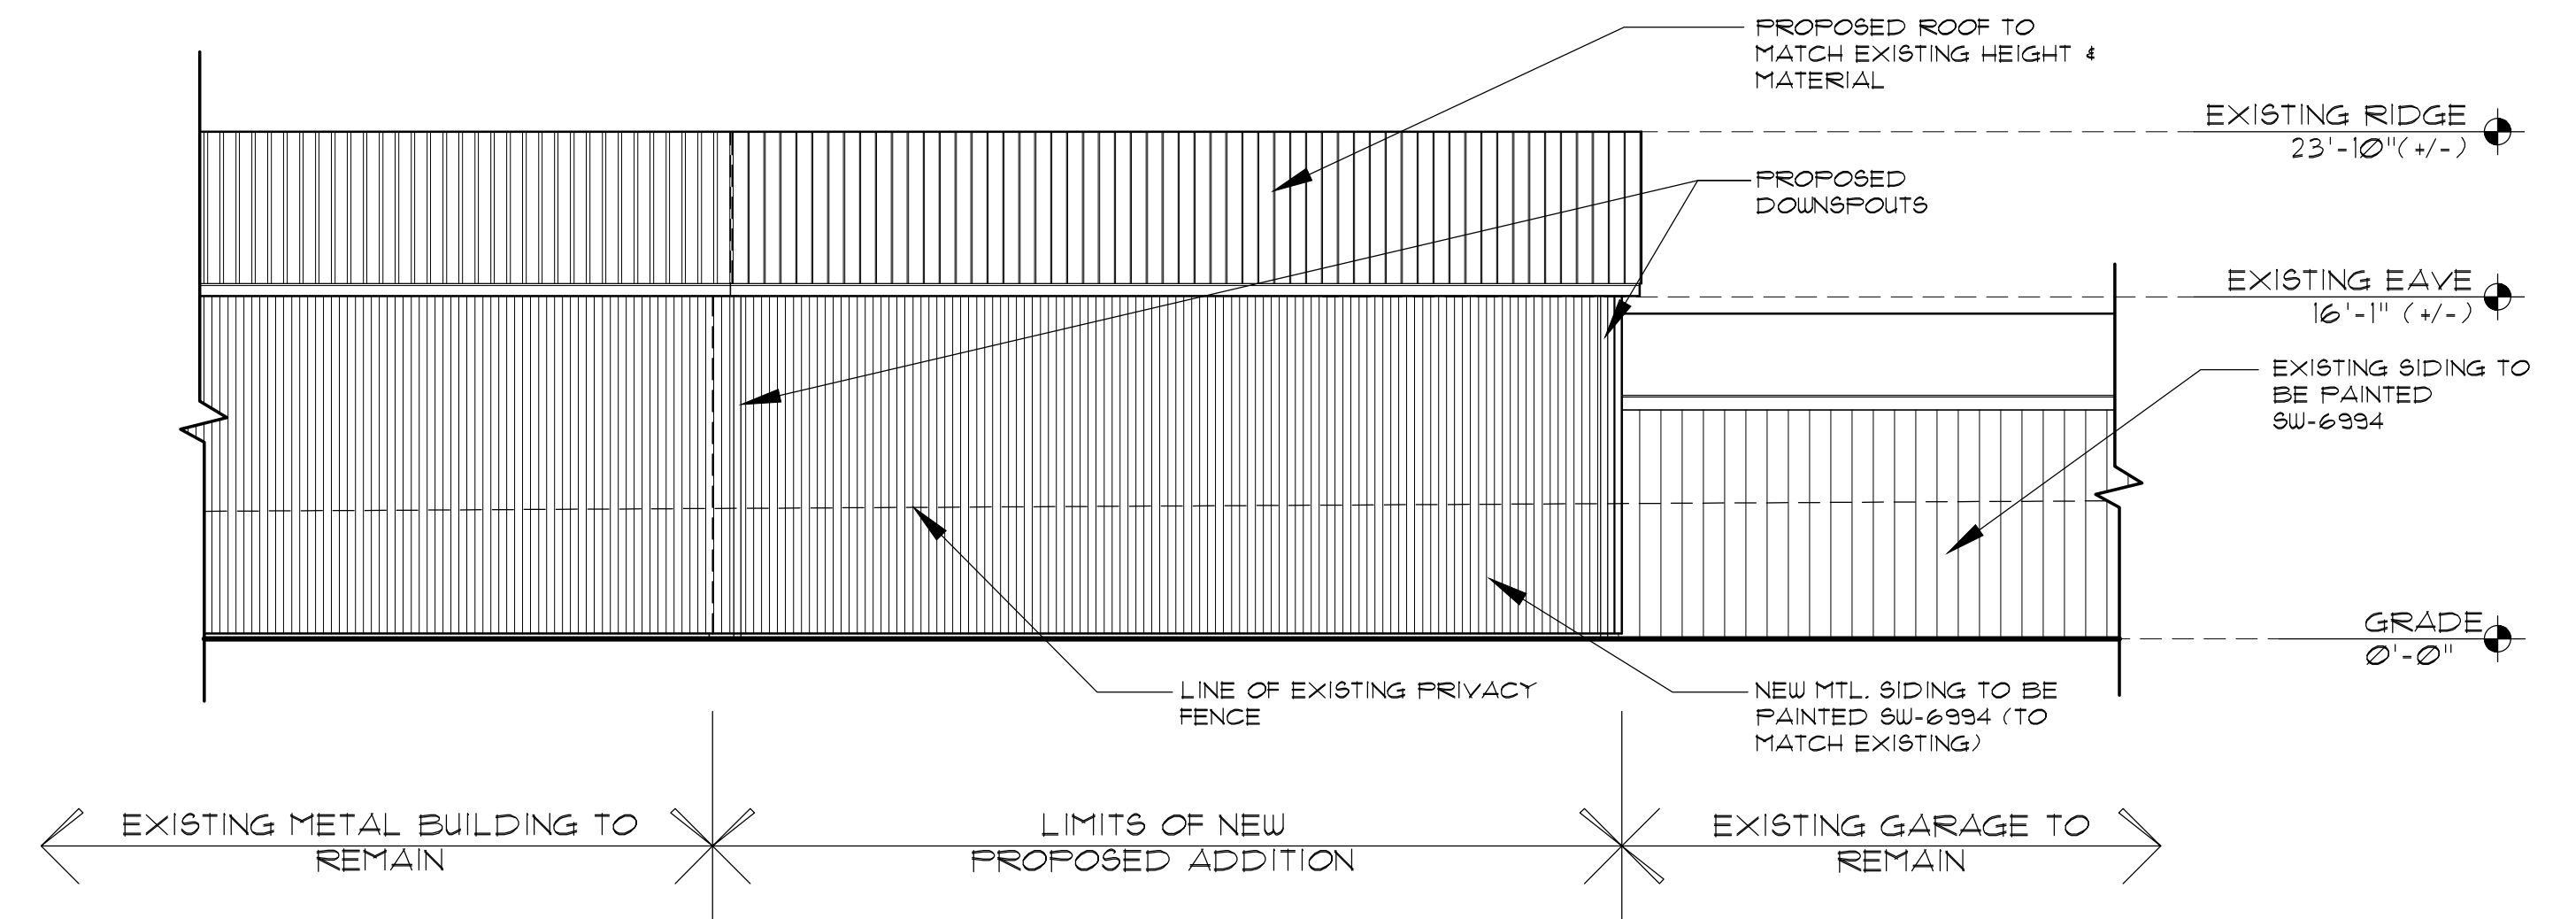

SOUTH ELEV.
 SCALE: 1/8" = 1'-0"

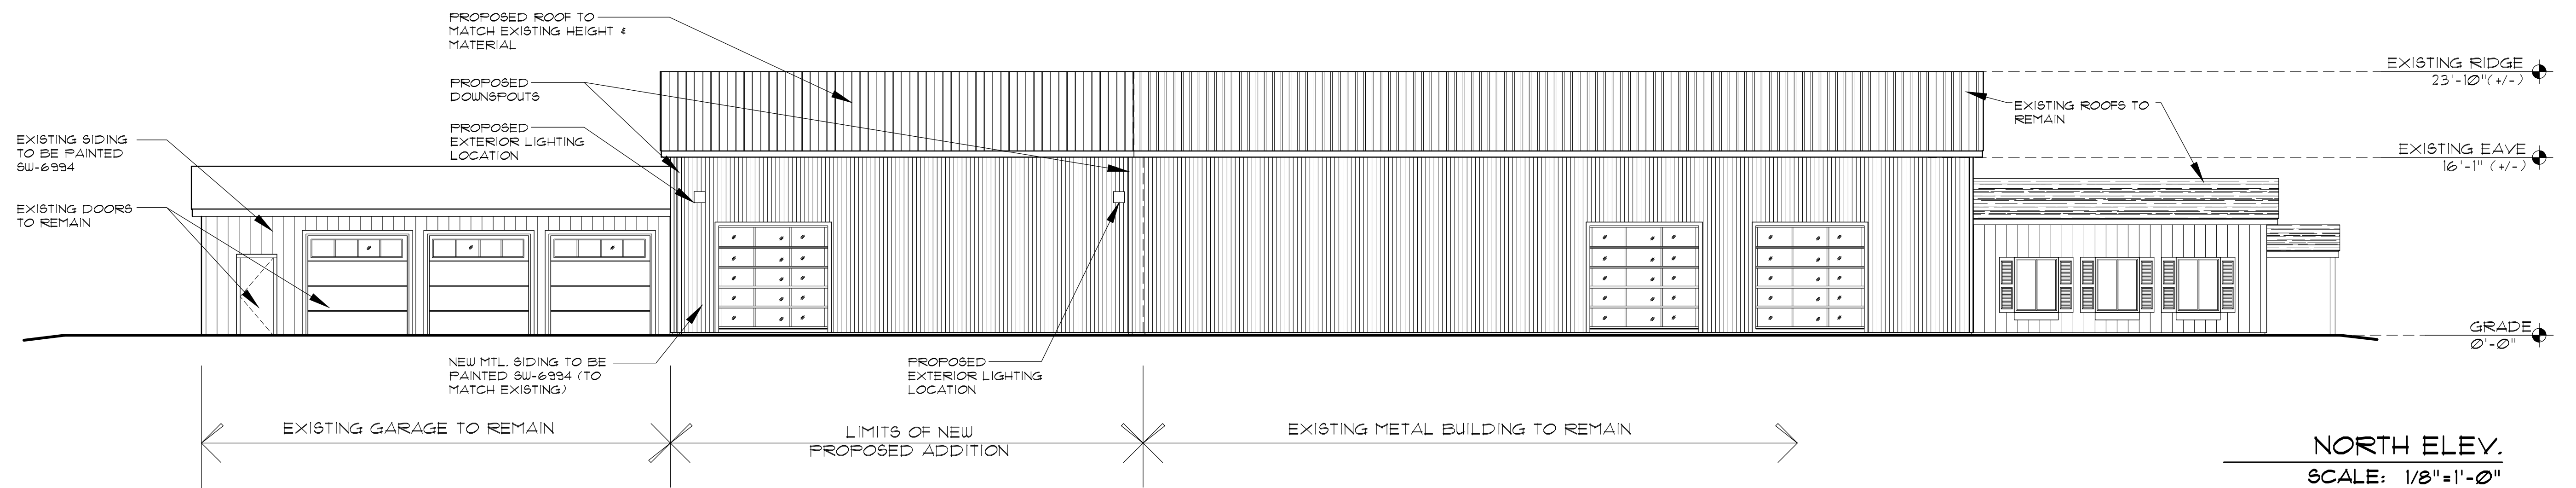

NORTH ELEV.
 SCALE: 1/8" = 1'-0"

NORTHFIELD COMMONS
 50 STATE ST
 BUILDING B - ADDITION

PROPOSED ELEVATIONS
 NOVEMBER 1, 2024